


POST-CONSTRUCTION RADON TESTING
 POST-OCCUPANCY RADON TESTING TO BE PERFORMED TO AARST/ANSI STANDARDS TO DETERMINE WHETHER OR NOT SYSTEM NEEDS TO BE ACTIVATED

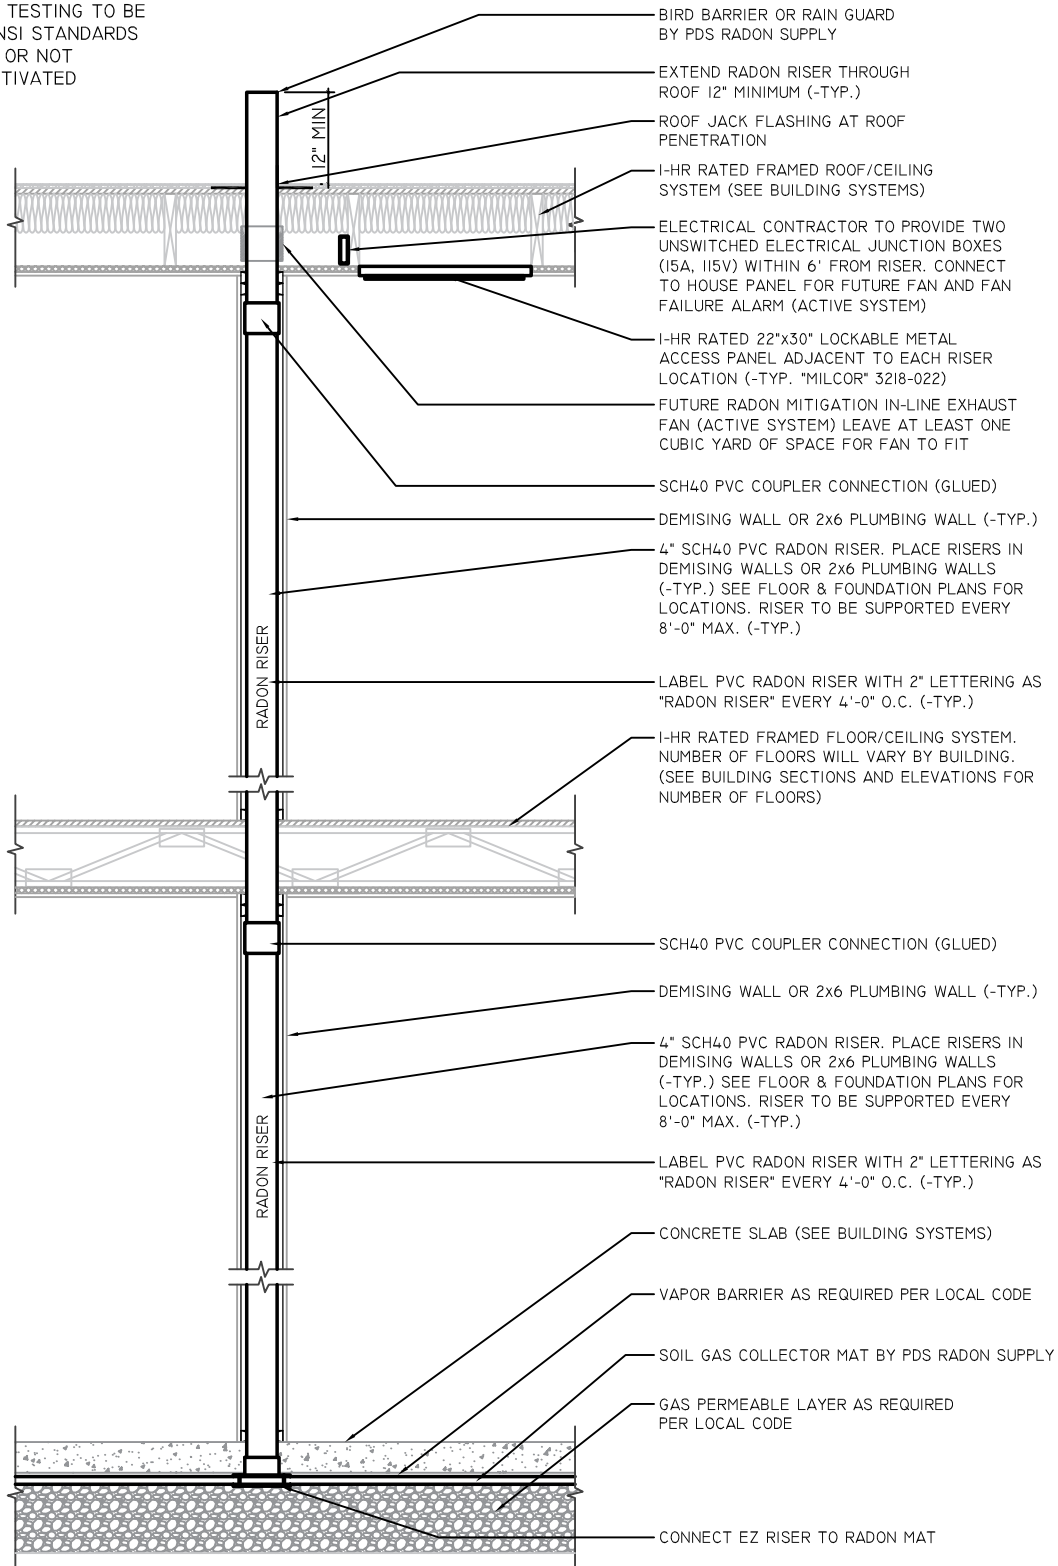

DISCLAIMER: THIS DRAWING HAS BEEN PREPARED BY PDS RADON SUPPLY AND TO THE BEST OF ITS KNOWLEDGE, ACCURATELY REPRESENTS THE PRODUCT USE IN THE APPLICATION THAT IT IS ILLUSTRATED. THIS DRAWING IS INTENDED FOR CONCEPTUAL PURPOSES ONLY. ANYONE MAKING USE OF THIS DRAWING DOES SO AT THEIR OWN RISK AND ASSUMES ALL LIABILITY FOR SUCH USE. PROJECT SPECIFIC CONDITIONS MAY VARY FROM THAT SHOWN.



**TYPICAL RADON MITIGATION SYSTEM
 (PASSIVE/ACTIVE) SECTION**

PDS RADON SUPPLY
 5720 OBSERVATION COURT
 COLORADO SPRINGS, CO 80916
 PH: 719-444-0646